



END SECTION TO PIPE JOINT SHOWN AS TYPICAL:  
HUB END ON OUTLET END SECTIONS;  
SOCKET END ON INLET END SECTIONS  
(SEE NOTE "A")

### CONCRETE FLARED END SECTION

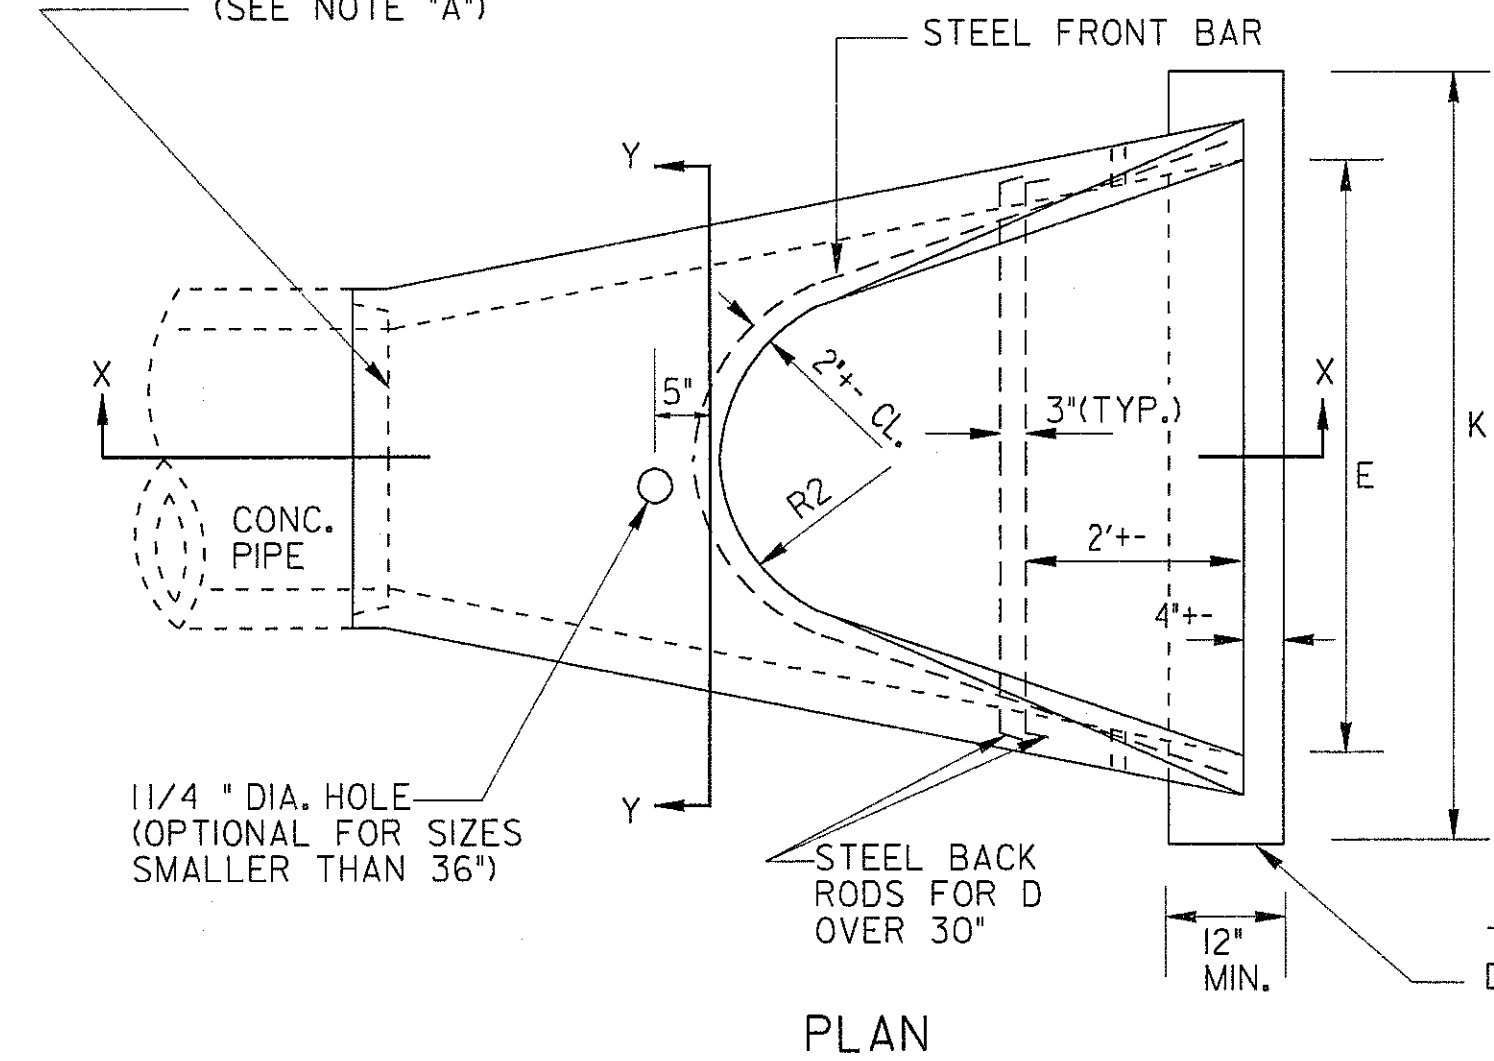


INSTALLATION: (D OVER 30")  
CABLE, CHAIN, OR LIFTING PIN  
WILL EXTEND THRU 1 1/4" HOLE WITH  
A PLATE OR REBAR CONNECTED  
INSIDE THE CONC. SECTION TO  
PROVIDE ADEQUATE BEARING AREA  
OR A LIFTING ASSEMBLY DEVICE  
MAY BE USED TO GIVE 3 LIFT  
POINTS, HOOKS CONNECTED  
DIRECTLY TO CONCRETE IS NOT  
PERMITTED. DAMAGE FROM  
IMPROPER HANDLING SHALL  
BE CAUSE FOR REJECTION.

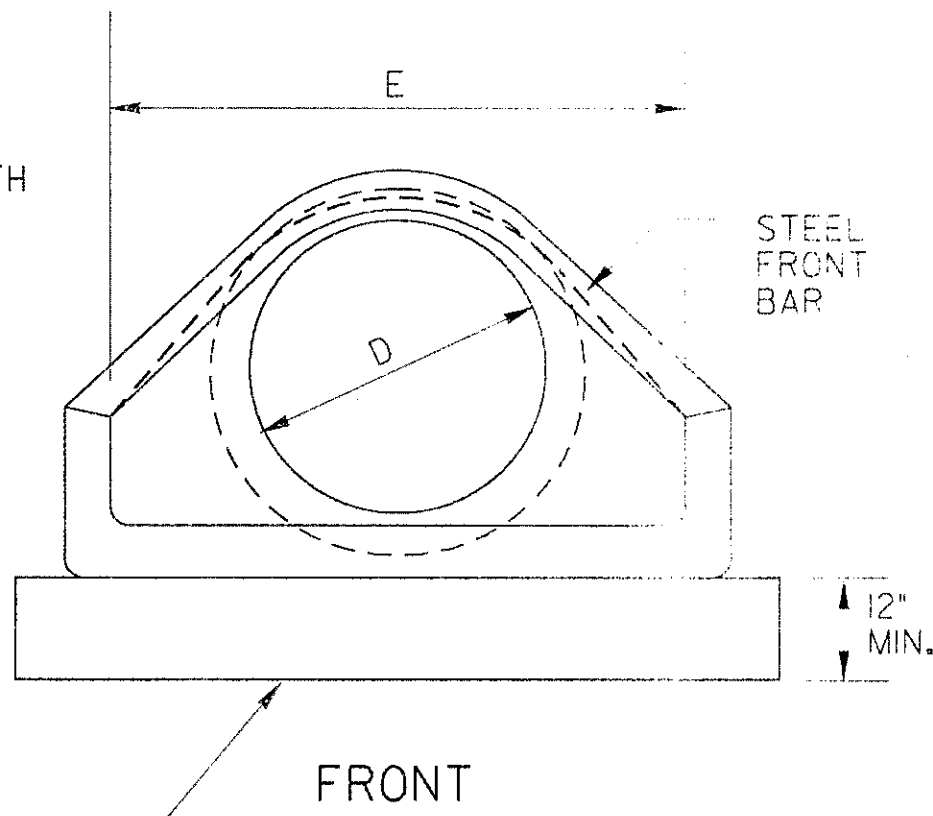

TOEWALL IF REQ'D. (TYPICAL FOR STORM  
DRAIN OUTLETS, SEE GEN. NOTES #1, 2, 3)

NOTE: DO NOT CUT CONCRETE PIPE. USE FULL LENGTH SECTIONS ONLY.  
WARP SLOPE TO CONFORM WITH PIPE LENGTH AND END SECTION.

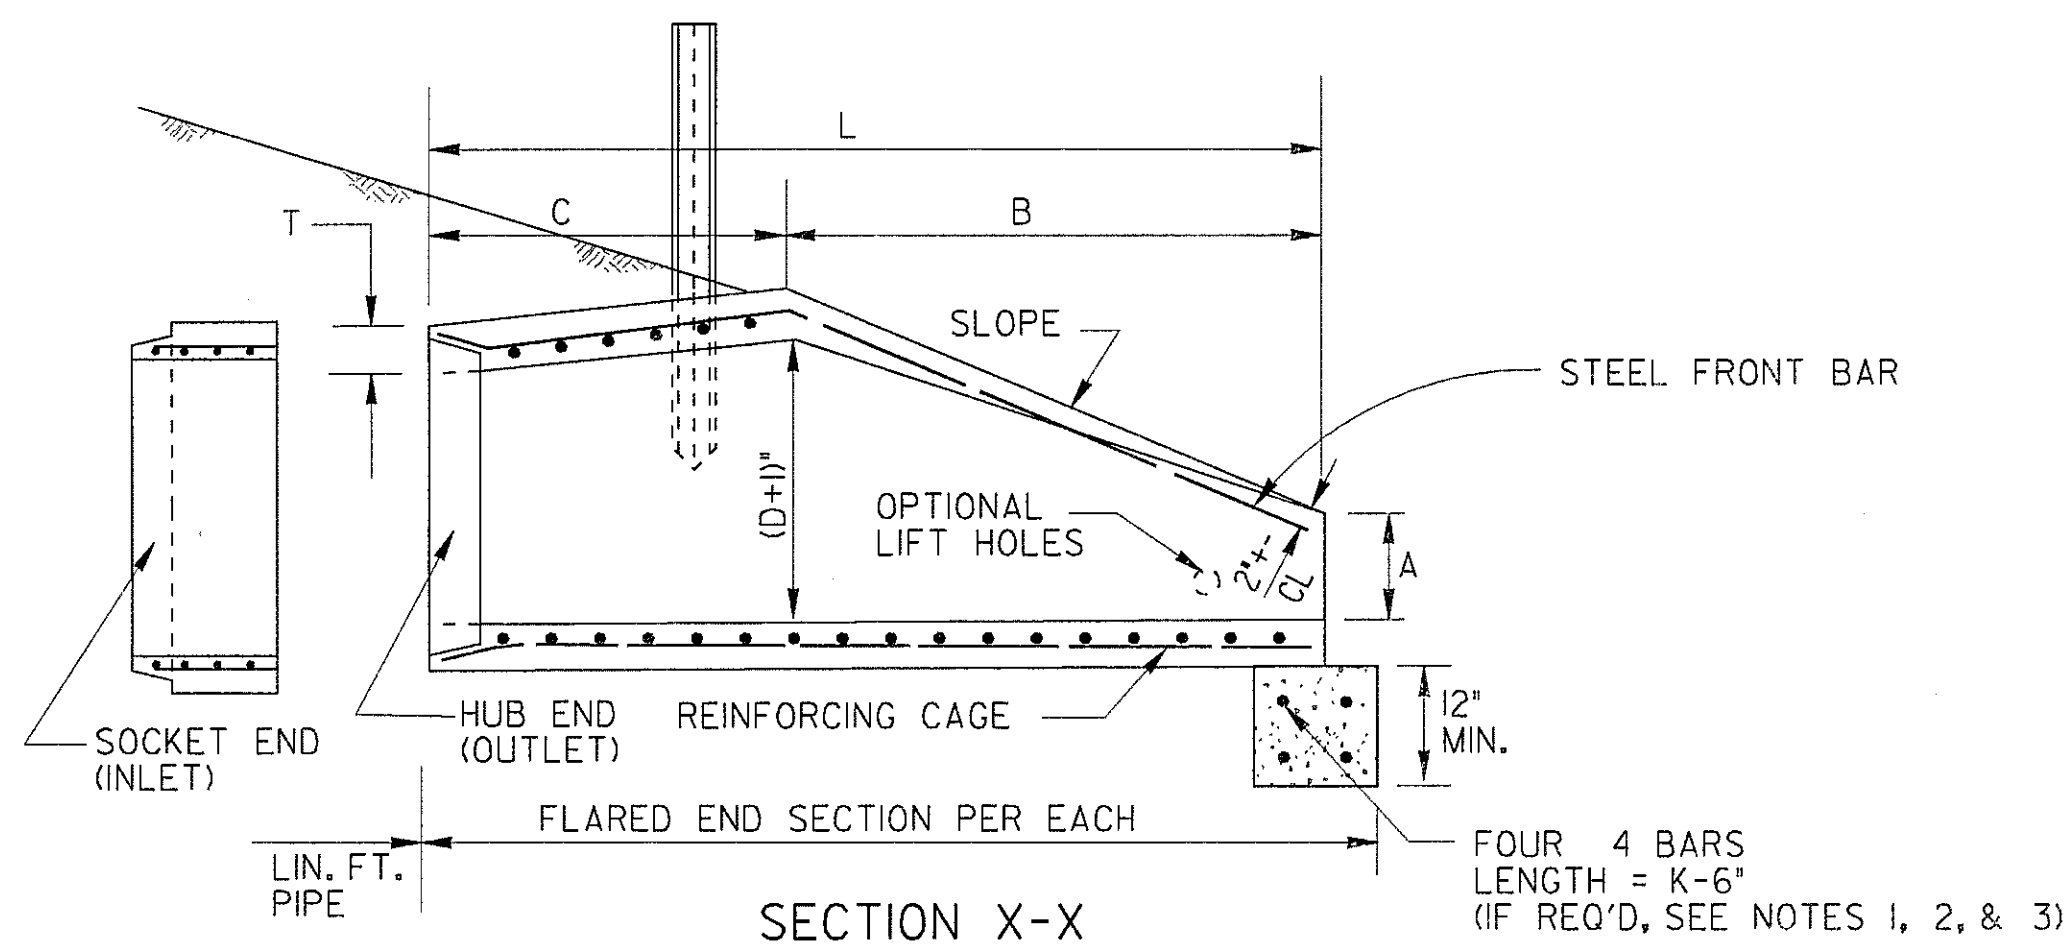

REINFORCING CAGE:

- (1) WIRE FABRIC HAVING EQUAL STEEL AREA AS INNER CAGE FOR CLASS II PIPE, AASHTO M-170.  
(2) ALTERNATE: # 3 BARS SPACED 12"± LONGITUDINALLY WITH # 2 BARS TRANSVERSELY AT 6" O.C.  
MAX. SPACING, SPOT WELDED OR TIED TO FORM CAGE. (BACK RODS MAY BE OMITTED.)

NOTE "A":

CONTRACTOR WILL INFORM PRODUCER IF CONCRETE FLARED END SECTION IS FOR  
INLET OR FOR OUTLET END. SOCKET (TONGUE OR SPIGOT) END IS REQUIRED FOR INLETS.  
HUB (GROOVE OR BELL) END IS REQUIRED FOR OUTLETS. SOCKET TO SOCKET OR HUB TO  
HUB JOINT WILL NOT BE ACCEPTED UNLESS A REINFORCED CONCRETE COLLAR IS  
BUILT AROUND THE JOINT WITH NO PAYMENT BEING MADE FOR THE COLLAR.

FLARED END SECTIONS SHALL BE JOINED TO PIPE WITH ALL SPACE IN THE JOINT FILLED WITH EITHER BITUMINOUS  
PLASTIC CEMENT OR PREFORMED PLASTIC GASKET (SEC. 848).

WALL THICKNESS (T) IS SHOWN AS NOMINAL AND MAY BE INCREASED AT PRODUCER'S OPTION FOR DESIRED JOINT  
DESIGN OR TO ALLOW A FLAT OUTSIDE BOTTOM ON THE FLARE, WITH INSIDE DIMENSIONS OF FLARE RETAINED AS SHOWN.

T = PIPE WALL THICKNESS (0.0833D + 1"± TYPICAL)


DIMENSIONS AND REINFORCING FOR CONCRETE FLARED END SECTIONS    (+ - 1" TOLERANCE)												OUTLET TOEWALL (IF REQ'D)	
PIPE DIA	FRONT BAR	BACK RODS	SLOPE + -	A	B	C •	L •	E	P	R1	R2	K = E + 2'	CU.YDS. CONC.
12"	1-#3 x 5' 4"	NOT REQ'D.	2.2H	4"	2'0"	4'1"	6'1"	2'0"	1'8"	10"	9"	4'-0"	.148
15"	1-#3 x 6' 0"	NOT REQ'D.	2.2H	6"	2'3"	3'10"	6'1"	2'6"	2'0"	1'0"	11"	4'-6"	.167
18"	1-#3 x 7' 2"	NOT REQ'D.	2.2H	9"	2'3"	3'10"	6'1"	3'0"	2'5"	1'4"	1'0"	5'-0"	.185
24"	1-#3 x 9' 10"	NOT REQ'D.	2.4H	10"	3'8"	2' 6"	6'2"	4'0"	2'9"	1'5"	1'2"	6'-0"	.222
30"	1-#4 x 11' 8"	NOT REQ'D.	2.4H	12"	4'6"	1' 8"	6'2"	5'0"	3'1"	1'6"	1'3"	7'-0"	.259
36"	1-#4 x 13' 10"	2-#4 x 6' 3"	2.4H	15"	5'3"	2'11"	8'2"	6'0"	4'0"	2'0"	1'8"	8'-0"	.296
42"	1-#4 x 13' 10"	2-#4 x 7' 4"	2.4H	21"	5'3"	2'11"	8'2"	6'6"	4'6"	2'4"	1'10"	8'-6"	.315

NOTE: SPECIFIED REINFORCING IS MINIMAL AND MAY BE INCREASED AT PRODUCER'S OPTION TO  
AID CASTING & HANDLING. ALTERNATE REINFORCEMENT PERMITTED IF APPROVED.

\* NOTE: "C" AND "L" DIMENSION MAY BE MEASURED TO EITHER END OF JOINT  
CONNECTION AT PIPE.

### METAL FLARED END SECTION

(USE ONLY WITH COR. METAL PIPE)

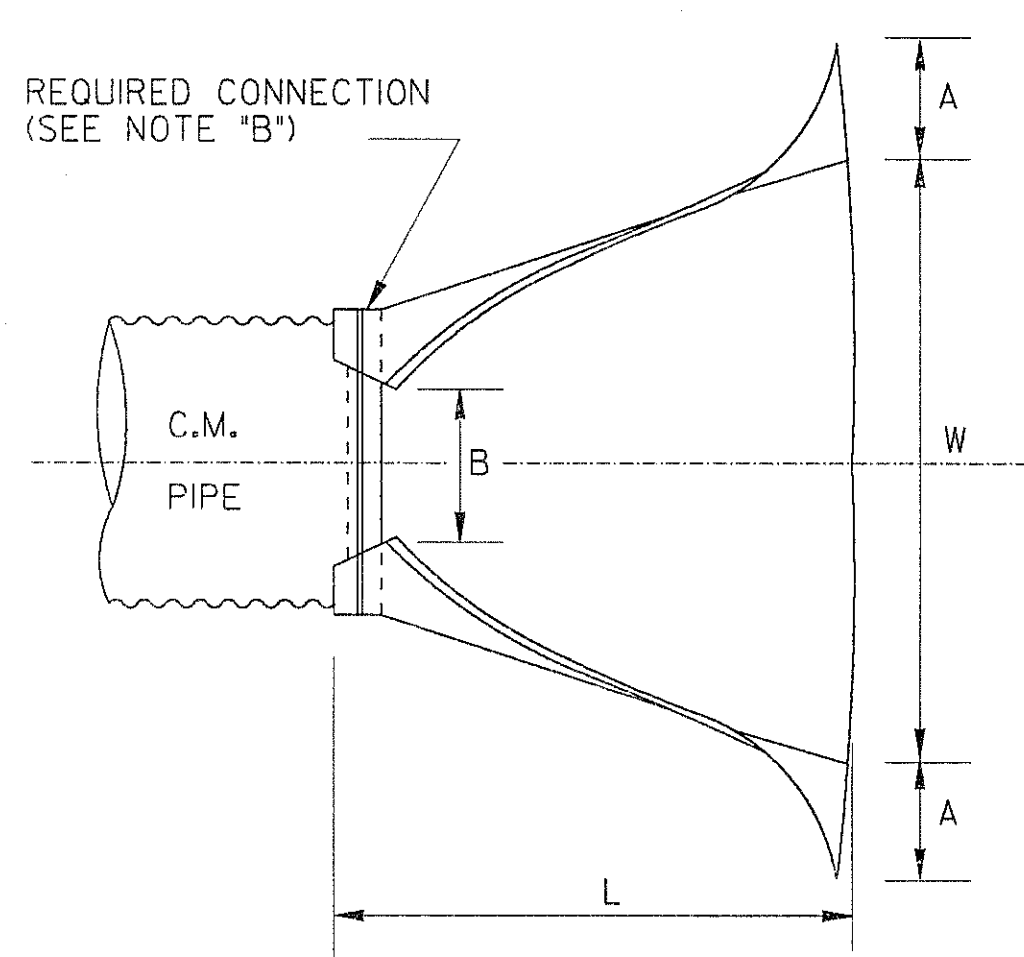


NOTE: GALVANIZED STEEL FLARED END SECTIONS ARE TO BE USED  
ONLY WITH CORRUGATED STEEL PIPE AND ALUMINUM FLARED  
END SECTIONS ARE TO BE USED ONLY WITH CORRUGATED  
ALUMINUM PIPE UNLESS OTHERWISE APPROVED BY D.O.T.  
OFFICE OF MATERIALS AND TESTS.

### FLARED END SECTION DIMENSIONS

PIPE SIZE 'D'	THICKNESS		A A= 0.4D ± 1"	B B=0.5 D ± 1"	H H=0.25D ± 1" (MIN. 6")	L L=1.67D ± 1/2'	W W=2.0D ± 2'
	GALV. STEEL	ALUM.					
12"	.064"	.060"	5"	6"	6"	1'8"	2'0"
15"	.064"	.060"	6"	7"	6"	2'3"	2'6"
18"	.064"	.060"	7"	9"	6"	2'6"	3'0"
24"	.064"	.060"	9"	1'0"	6"	3'4"	4'0"
30"	.079"	.105"	1'0"	1'3"	7"	4'2"	5'0"
36"	.079"	.105"	1'2"	1'6"	9"	5'0"	6'0"
42"	.109"	.164"	1'5"	1'9"	10"	5'10"	7'0"


NOTE: WHERE METAL FLARED END SECTIONS ARE USED WITH MULTIPLE PIPE LINES, THE STANDARD SPACING  
BETWEEN PIPES (S=D OR 3 FT.) MAY HAVE TO BE INCREASED (S=1.75 D TYPICAL). TO PREVENT OVER-  
LAP OF END SECTION WINGTIPS. SEE ALSO STD. 1030D.

### PLAN

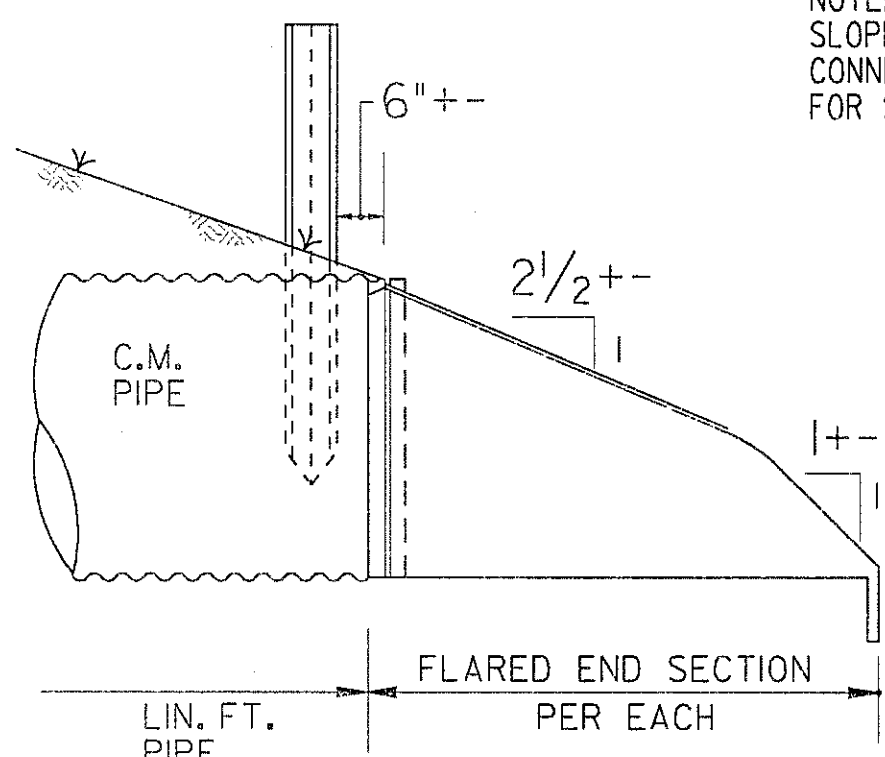

NOTE: SLOPE DRAIN PIPES WILL REQUIRE AN ELBOW FOR  
CONNECTION TO THE FLARED END SECTION. PAYMENT  
FOR SLOPE DRAIN PIPE WILL INCLUDE THIS ELBOW.

### SIDE

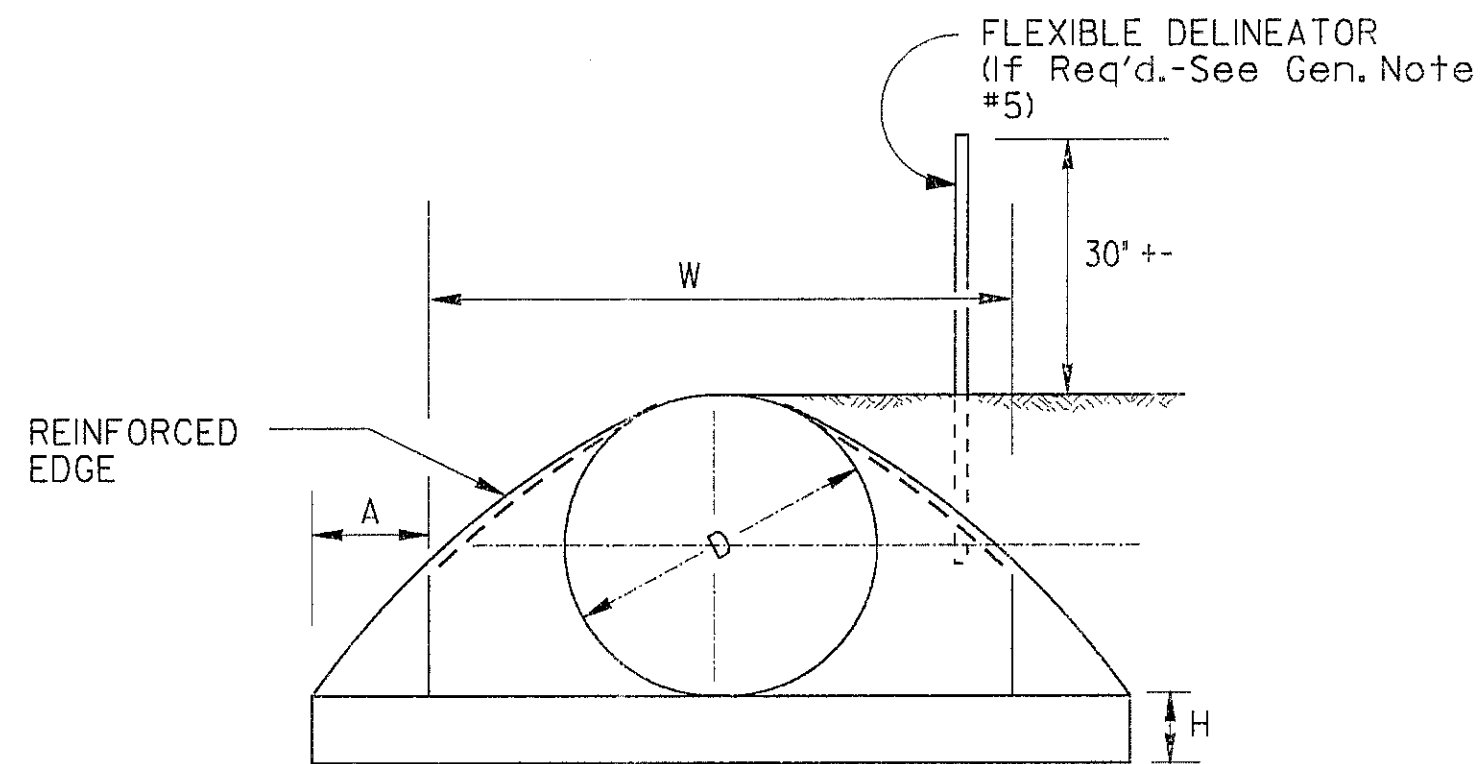

### FRONT

NOTE "B":

THE CONNECTION BETWEEN METAL FLARED END SECTION AND C.M. PIPE WILL BE ONE OF THE  
FOLLOWING:

- (a) A STRAP BAND OR THREADED ROD PROVIDED BY THE MANUFACTURER WILL LOCK END SECTION  
ONTO PIPE. A CORRUGATION AT THE PIPE AND WILL BE NON-SPIRALED (PERPENDICULAR  
TO CL OF PIPE)
- (b) A DIMPLE BAND COLLAR WILL BE SHOP BOLTED TO END SECTION. PIPE WILL BE INSERTED  
INTO BAND COLLAR TO MEET THE END SECTION.
- (c) A STUB PIPE WILL BE RIVETED TO THE END SECTION AND THE MAIN PIPE CONNECTED TO  
THE STUB WITH A NORMAL CONNECTING BAND.
- (d) OTHER TYPE CONNECTION IF RECOMMENDED BY MANUFACTURER AND APPROVED BY THE  
D.O.T.

SPECIAL NOTE:  
FLARED END SECTIONS ARE NORMALLY LIMITED TO  
USE OUTSIDE THE CLEAR ZONE OR BEHIND BARRIER AND  
WHERE HYDRAULICS PERMIT. SEE OTHER STANDARDS OR  
DETAILS FOR TAPERED HEADWALLS, SAFETY SLOPE END  
SECTIONS OR OTHER PIPE END STRUCTURES.

### GENERAL NOTES :

1. TOEWALLS ARE REQ'D. FOR OUTLETS OF CONC. STORM DRAINS, EXCEPT WHERE DITCH PAVING OR OTHER EROSION PROTECTION  
IS PROVIDED OR WHERE THE OUTLET VELOCITY IS LESS THAN 8 FT/SEC. TOEWALLS ARE NOT REQUIRED FOR SIDE DRAINS,  
SLOPE DRAINS OR INLETS OF STORM DRAINS THIS CRITERIA MAY BE VARIED WHERE SPECIFIED BY THE DESIGNER OR THE ENGINEER.
2. TOEWALLS WILL BE PAID FOR AS CU. YDS. OF CLASS "A" OR "B" CONCRETE. CONTRACTOR MAY ELECT TO CONSTRUCT TOE WALL WITH  
SAND CEMENT BAG RIPRAP OR STONE RIPRAP TO SAME MINIMUM DIMENSIONS WITH NO ADDITIONAL PAYMENT.
3. PRECAST TOEWALLS SHALL BE CL. "A" CONCRETE; CAST-IN-PLACE TOEWALLS MAY BE CL. "A" OR "B" CONCRETE AND MAY BE TRENCH FORMED. WHERE PLANS ITEMIZE ONE  
CLASS OF CONCRETE AND CONTRACTOR ELECTS TO USE OTHER CLASS, NO ADDITIONAL PAYMENT IS MADE. NO PAYMENT IS MADE FOR STEEL IN TOEWALL.
4. CENTERLINE OF FLARED END SECTION WILL ALIGN WITH CENTERLINE OF PIPE, IF PIPE IS SKEWED, THE EMBANKMENT SLOPE WILL BE  
WARPED TO CONFORM WITH END SECTION.
5. FLEXIBLE DELINEATORS SHALL BE REQUIRED AT CROSS DRAIN FLARED END SECTIONS, BOTH INLET AND OUTLET. PAY-  
MENT FOR FLARED END SECTION WILL INCLUDE DELINEATORS, SEE DETAIL AND NOTES BELOW. DELINEATORS NOT REQ'D.  
FOR SIDE DRAIN, SLOPE DRAIN, OR LONG PIPE.

1" X 12" LONG YELLOW REFLECTIVE  
SHEETING TYPE IX, ON EACH SIDE

### DELINEATOR POST SECTION (TYP.)

NOTE:  
DELINEATOR POST SHALL CONFORM TO SEC. 911 FOR FLEXIBLE DELINEATOR POST EXCEPT REFLECTIVE SHEETING IS NOT REQUIRED  
AND LENGTH IS 4'-6" FROM TOP TO BOTTOM POINT. ALTERNATES PERMITTED IF APPROVED BY D.O.T. LABORATORY.

### SPECIAL NOTE :

PIPE SIZES (D) ARE "NOMINAL-MINIMUM" INSIDE DIAMETERS IN ACCORDANCE WITH GEORGIA  
STANDARD FOR PIPE CULVERTS. "D" DIMENSION FOR FLARED END SECTION SHALL EQUAL THE  
"D" DIMENSION FOR CONNECTING PIPE CULVERT.

		6-9-06		DATE	
		REVISION			
		REV. REFLECTIVE SHEETING			
		BY			
		GLO			
		DES.		(SUBMITTED) <i>[Signature]</i>	
		RETR.		STATE ROAD & AIRPORT DESIGN ENGINEER	
		CHK.		(APPROVED) <i>[Signature]</i>	
				CHIEF ENGINEER	
				NUMBER	
				1120	